


ASPHALT IS APPLIED UNIFORMLY TO EACH PLY AT A RATE OF APPROXIMATELY 25 LBS PER 100 SQ/FT OF ROOF SURFACE (±15%)

NOTES:

1. REFER TO FIRESTONE WEBSITE FOR MOST CURRENT INFORMATION.
2. ALL SHEET METAL TO BE INSTALLED PER SMACNA GUIDELINES.
3. GRANULES MUST BE EMBEDDED WHEN USING TORCH APPLIED GRANULE SURFACED CAP SHEETS PRIOR TO COMPLETING SIDE LAPS, END LAPS, AND BASE FLASHING LAPS.
4. ATTACH NAILER TO DECK WITH SUITABLE FASTENER.

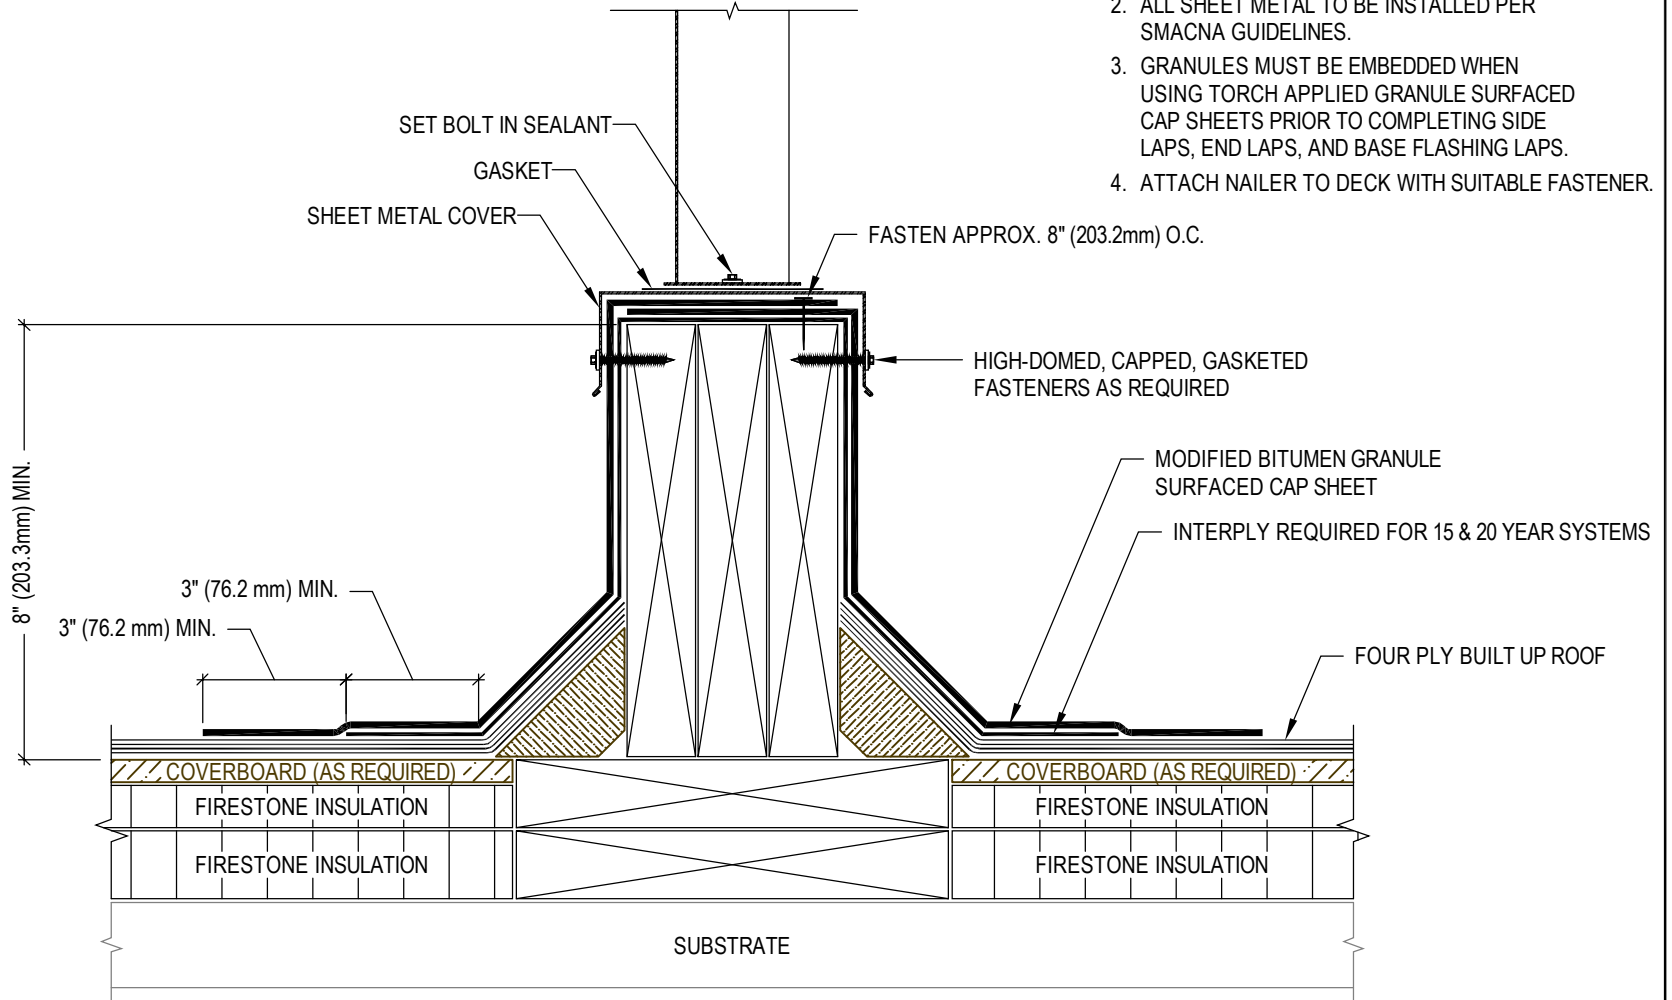

MAXIMUM WARRANTY: 20 YEARS

Firestone
BUILDING PRODUCTS
NOBODY COVERS YOU BETTER.™
www.firestonebpco.com

EQUIPMENT SUPPORT CURB

ASPHALT SYSTEMS

ACCEPTABLE SYSTEMS: BUR

ISSUE/REVISION DATE:

1/1/2006

NOT TO SCALE


DETAIL NO.

BU-M-1

ASPHALT IS APPLIED UNIFORMLY TO EACH PLY AT A RATE OF APPROXIMATELY 25 LBS PER 100 SQ/FT OF ROOF SURFACE (±15%)

NOTES:

1. REFER TO FIRESTONE WEBSITE FOR MOST CURRENT INFORMATION.
2. PIPE SUPPORT SHOWN IS ONE OF MANY TYPES OF RED SHIELD PIPE SUPPORTS OFFERED. REFER TO FIRESTONE WEBSITE.
3. DO NOT INSTALL SUPPORTS OVER BATTEN STRIPS, FASTENER HEADS, METAL PLATES OR FIELD SEAMS.

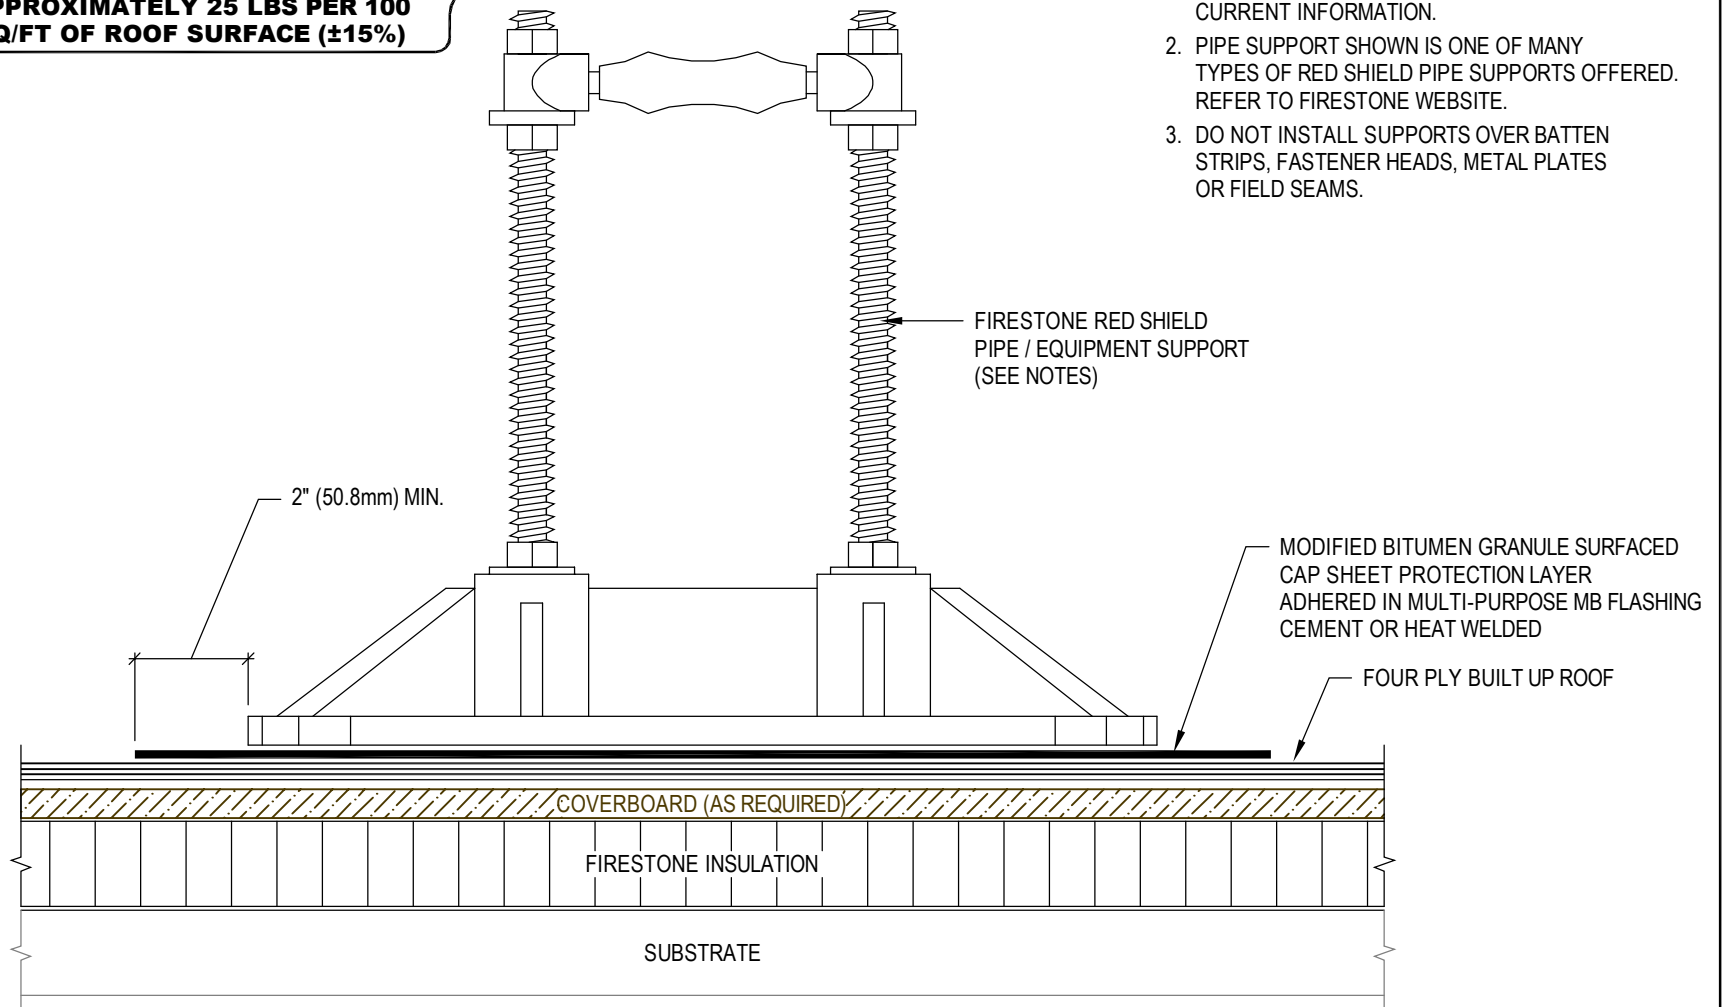

MAXIMUM WARRANTY: 20 YEARS

ISSUE/REVISION DATE:

1/1/2006

NOT TO SCALE

DETAIL NO.

BU-M-2

RED SHIELD PIPE / EQUIPMENT SUPPORT

ASPHALT SYSTEMS


ACCEPTABLE SYSTEMS: BUR

Firestone
BUILDING PRODUCTS
NOBODY COVERS YOU BETTER.™
www.firestonebpco.com

ASPHALT IS APPLIED UNIFORMLY TO EACH PLY AT A RATE OF APPROXIMATELY 25 LBS PER 100 SQ/FT OF ROOF SURFACE (±15%)

NOTES:

1. REFER TO FIRESTONE WEBSITE FOR MOST CURRENT INFORMATION.
2. FIRESTONE RED SHIELD PIPE AND EQUIPMENT SUPPORTS ARE RECOMMENDED IN PLACE OF WOOD SLEEPERS. REFER TO CURRENT TECHNICAL INFORMATION SHEETS.
3. DO NOT INSTALL WOOD SLEEPER OVER BATTEN STRIPS, FASTENER HEADS, METAL PLATES OR FIELD SEAMS.

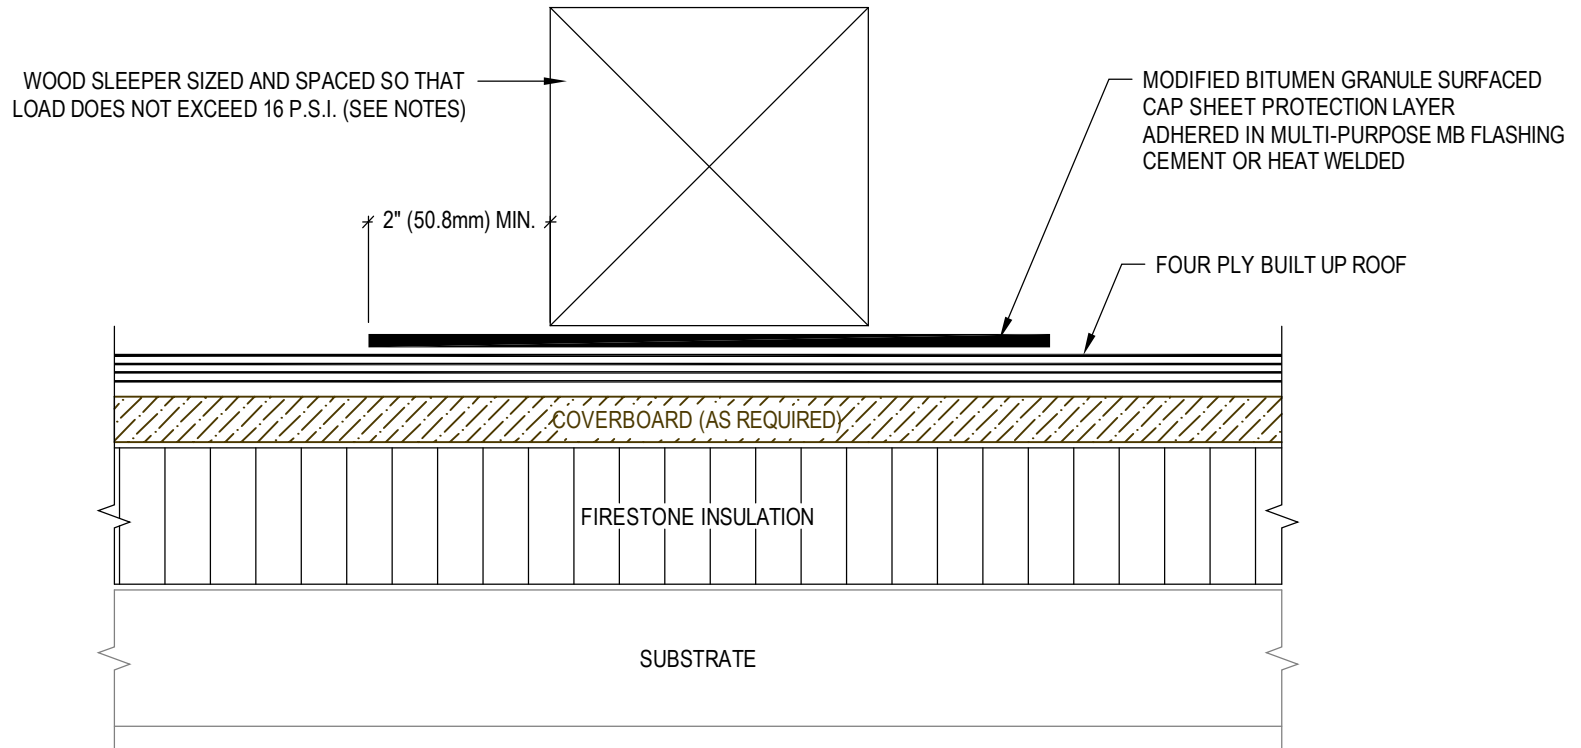

MAXIMUM WARRANTY: 20 YEARS

ISSUE/REVISION DATE:

1/1/2006

NOT TO SCALE

DETAIL NO.

BU-M-3

Firestone
BUILDING PRODUCTS
NOBODY COVERS YOU BETTER.™
www.firestonebpco.com

SLEEPER


ASPHALT SYSTEMS

ACCEPTABLE SYSTEMS: BUR

ASPHALT IS APPLIED UNIFORMLY TO EACH PLY AT A RATE OF APPROXIMATELY 25 LBS PER 100 SQ/FT OF ROOF SURFACE (±15%)

NOTES:

1. REFER TO FIRESTONE WEBSITE FOR MOST CURRENT INFORMATION.
2. DO NOT INSTALL OVER FASTENERS OR PLATES.

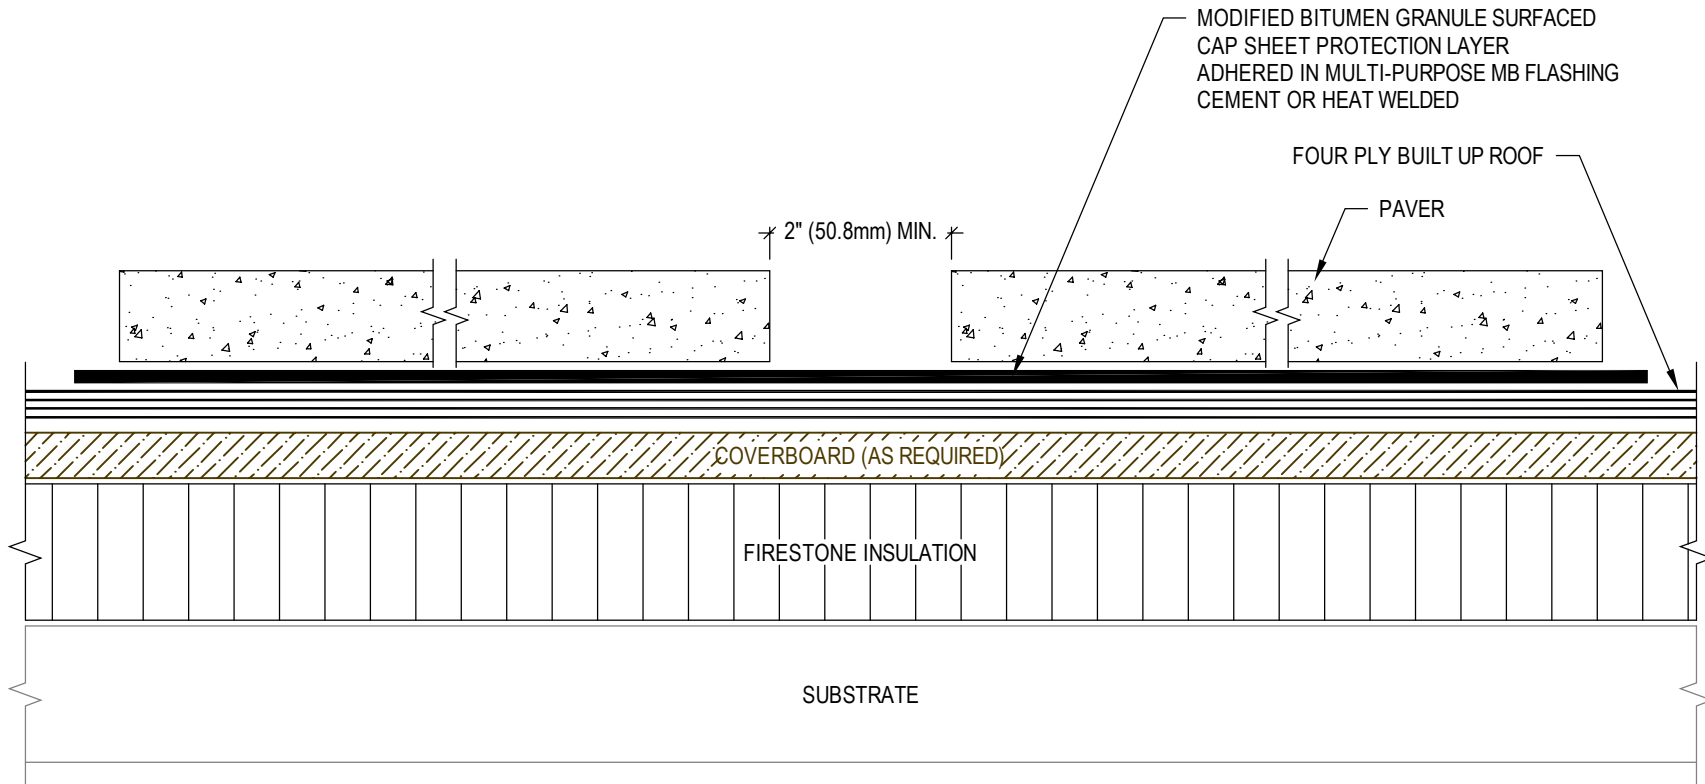

MAXIMUM WARRANTY: 20 YEARS

ISSUE/REVISION DATE:

1/1/2006

NOT TO SCALE

DETAIL NO.


BU-M-4

Firestone
BUILDING PRODUCTS
NOBODY COVERS YOU BETTER.™
www.firestonebpco.com

CONCRETE WALKWAY PAVER

ASPHALT SYSTEMS

ACCEPTABLE SYSTEMS: BUR

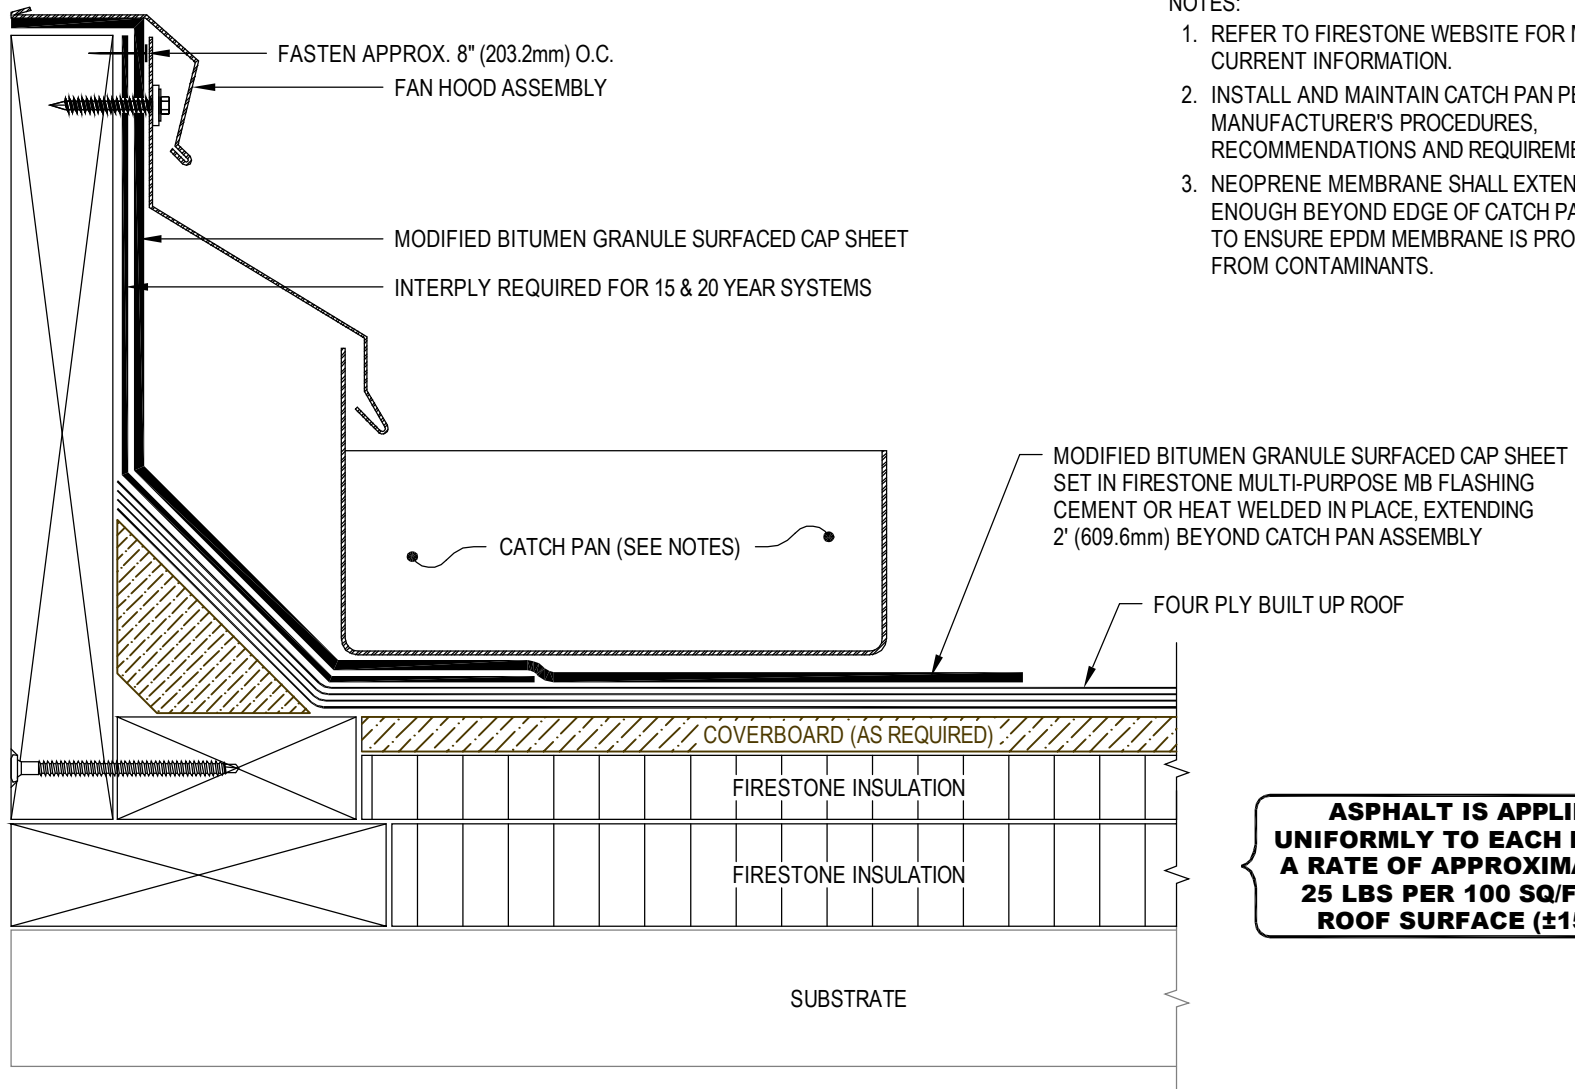

NOTES:

1. REFER TO FIRESTONE WEBSITE FOR MOST CURRENT INFORMATION.
2. INSTALL AND MAINTAIN CATCH PAN PER MANUFACTURER'S PROCEDURES, RECOMMENDATIONS AND REQUIREMENTS.
3. NEOPRENE MEMBRANE SHALL EXTEND FAR ENOUGH BEYOND EDGE OF CATCH PAN TO ENSURE EPDM MEMBRANE IS PROTECTED FROM CONTAMINANTS.

**ASPHALT IS APPLIED
UNIFORMLY TO EACH PLY AT
A RATE OF APPROXIMATELY
25 LBS PER 100 SQ/FT OF
ROOF SURFACE (±15%)**

MAXIMUM WARRANTY: **20 YEARS**

ISSUE/REVISION
DATE:

1/1/2006

NOT TO SCALE

DETAIL NO.

BU-M-5

Firestone
BUILDING PRODUCTS
NOBODY COVERS YOU BETTER.™
www.firestonebpco.com

CATCH PAN


ASPHALT SYSTEMS

ACCEPTABLE SYSTEMS: BUR

ASPHALT IS APPLIED UNIFORMLY TO EACH PLY AT A RATE OF APPROXIMATELY 25 LBS PER 100 SQ/FT OF ROOF SURFACE (±15%)

NOTES:

1. REFER TO FIRESTONE WEBSITE FOR MOST CURRENT INFORMATION.
2. ATTACH NAILER TO DECK WITH SUITABLE FASTENER.
3. ALL SHEET METAL TO BE INSTALLED PER SMACNA GUIDELINES.
4. GRANULES MUST BE EMBEDDED WHEN USING TORCH APPLIED GRANULE SURFACED CAP SHEETS PRIOR TO COMPLETING SIDE LAPS, END LAPS, AND BASE FLASHING LAPS.

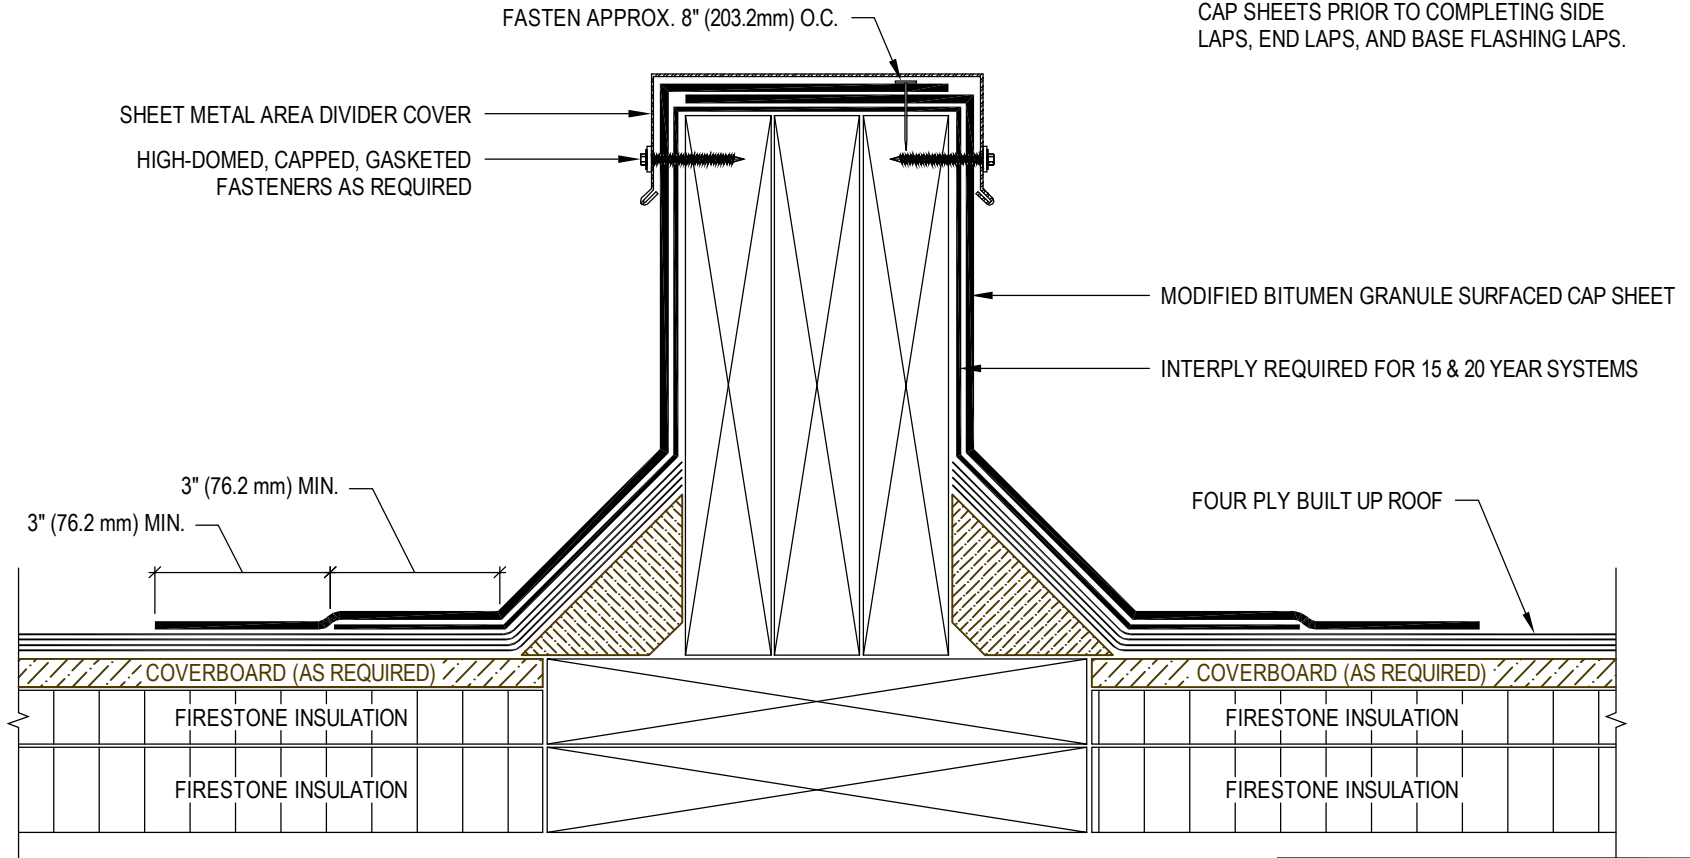

MAXIMUM WARRANTY: 20 YEARS

Firestone
BUILDING PRODUCTS
NOBODY COVERS YOU BETTER.™
www.firestonebpco.com

AREA DIVIDER

ASPHALT SYSTEMS

ACCEPTABLE SYSTEMS: BUR

ISSUE/REVISION DATE:

1/1/2006

NOT TO SCALE

DETAIL NO.

BU-M-6