

NOTES:

1. REFER TO FIRESTONE WEBSITE FOR MOST CURRENT INFORMATION.
2. REFER TO B-5 FOR QUICKSEAM BATTEN COVER DETAIL.

LAYOUT	DIMENSION
B-7-2	7'
B-9-2	10'
B-10-2	12'
B-7-4	14'
B-9-4	17'
B-10-4	17'

MAXIMUM WARRANTY: **20 YEARS**

Firestone
 BUILDING PRODUCTS
 NOBODY COVERS YOU BETTER.™
 www.firestonebpco.com

QUICKSEAM BATTEN COVER AT "T" PERIMETER

RUBBERGARD™ EPDM

ACCEPTABLE SYSTEMS: BITS


ISSUE / REVISION DATE:
 1/1/2006

NOT TO SCALE

DETAIL NO.
B-1

NOTES:

1. REFER TO FIRESTONE WEBSITE FOR MOST CURRENT INFORMATION.
2. LAP SEALANT APPLIED AROUND ENTIRE PERIMETER OF 5" QUICKSEAM FLASHING AND 3" (MIN.) PAST FLASHING ON QUICKSEAM BATTEN COVER AS INDICATED. REFER TO LS-9 FOR SEAM EDGE TREATMENT.
3. USE QUICKPRIME PLUS TO CLEAN AND PRIME EPDM MATING SURFACES PRIOR TO INSTALLATION OF QUICKSEAM PRODUCTS.

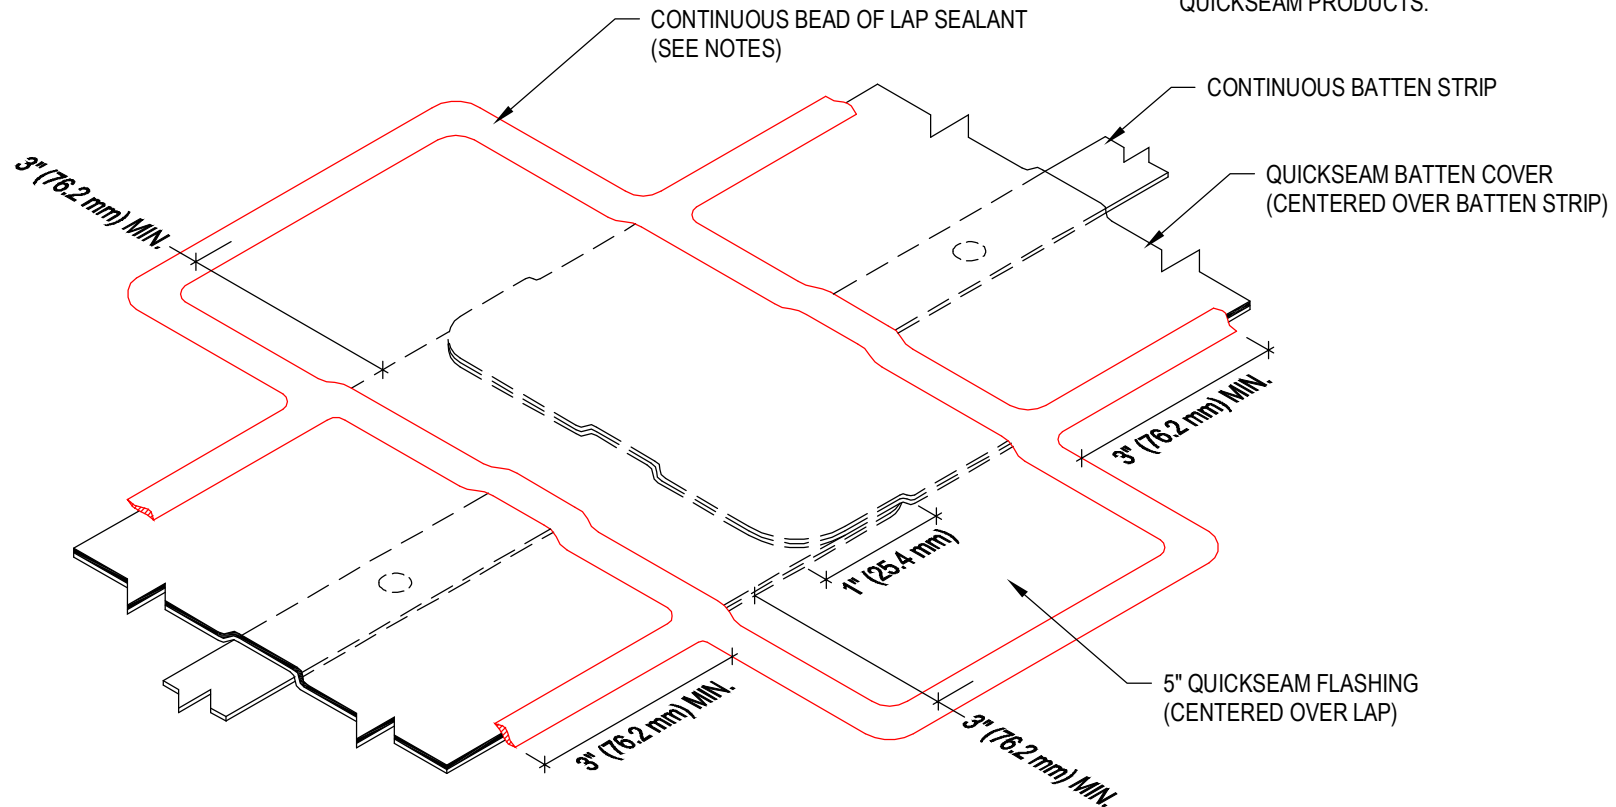

MAXIMUM WARRANTY: **20 YEARS**

Firestone
 BUILDING PRODUCTS
 NOBODY COVERS YOU BETTER.™
 www.firestonebpc.com

QUICKSEAM BATTEN COVER AT END LAP

RUBBERGARD™ EPDM

ACCEPTABLE SYSTEMS: BITS

ISSUE / REVISION
 DATE:

1/1/2006


NOT TO SCALE

DETAIL NO.

B-2

NOTES:

1. REFER TO FIRESTONE WEBSITE FOR MOST CURRENT INFORMATION.
2. LAP SEALANT APPLIED AROUND ENTIRE PERIMETER OF 5" QUICKSEAM FLASHING AND 3" (MIN.) PAST FLASHING ON QUICKSEAM BATTEN COVER AS INDICATED. REFER TO LS-9 FOR SEAM EDGE TREATMENT.
3. USE QUICKPRIME PLUS TO CLEAN AND PRIME EPDM MATING SURFACES PRIOR TO INSTALLATION OF QUICKSEAM PRODUCTS.

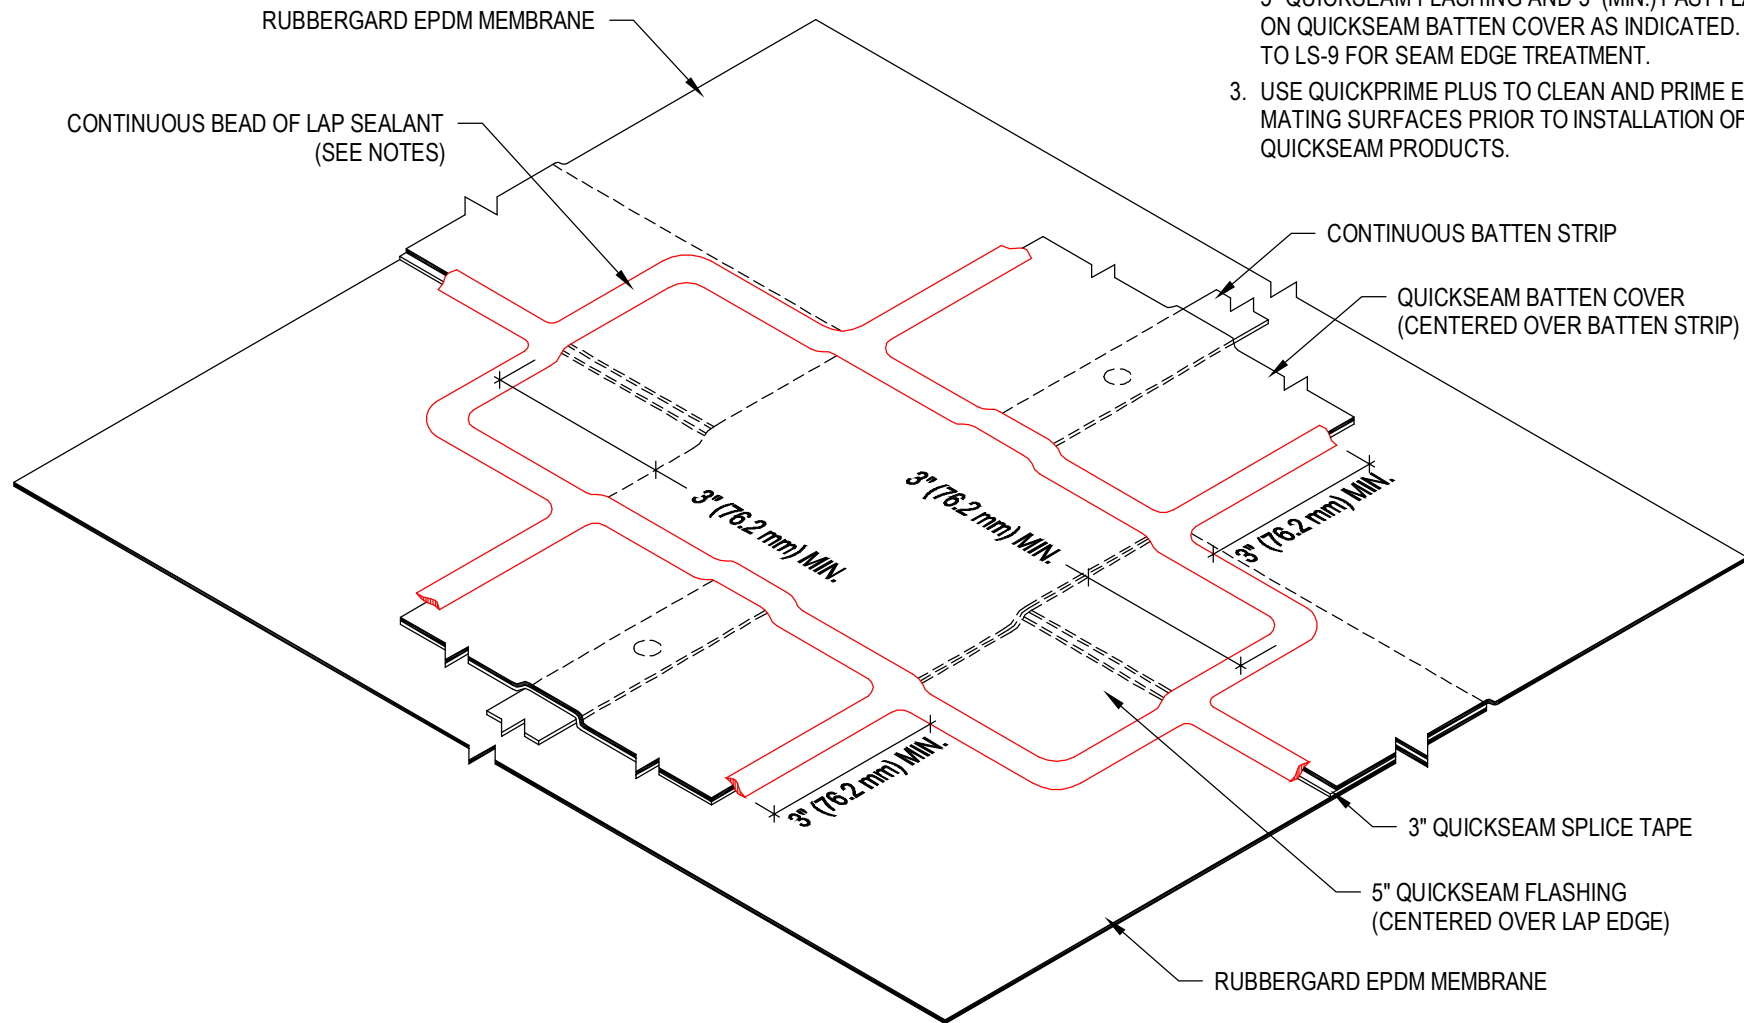

MAXIMUM WARRANTY: **20 YEARS**

Firestone
 BUILDING PRODUCTS
 NOBODY COVERS YOU BETTER.™
 www.firestonebpc.com

QUICKSEAM BATTEN COVER AT FIELD SEAM

RUBBERGARD™ EPDM

ACCEPTABLE SYSTEMS: BITS

ISSUE / REVISION DATE:

1/1/2006


NOT TO SCALE

DETAIL NO.

B-3

NOTES:

1. REFER TO FIRESTONE WEBSITE FOR MOST CURRENT INFORMATION.
2. APPLY BONDING ADHESIVE AS SHOWN. (DO NOT APPLY BEYOND BATTEN STRIP)
3. PERIMETER AREA INSULATION ATTACHED PER FULLY ADHERED SPECIFICATIONS.

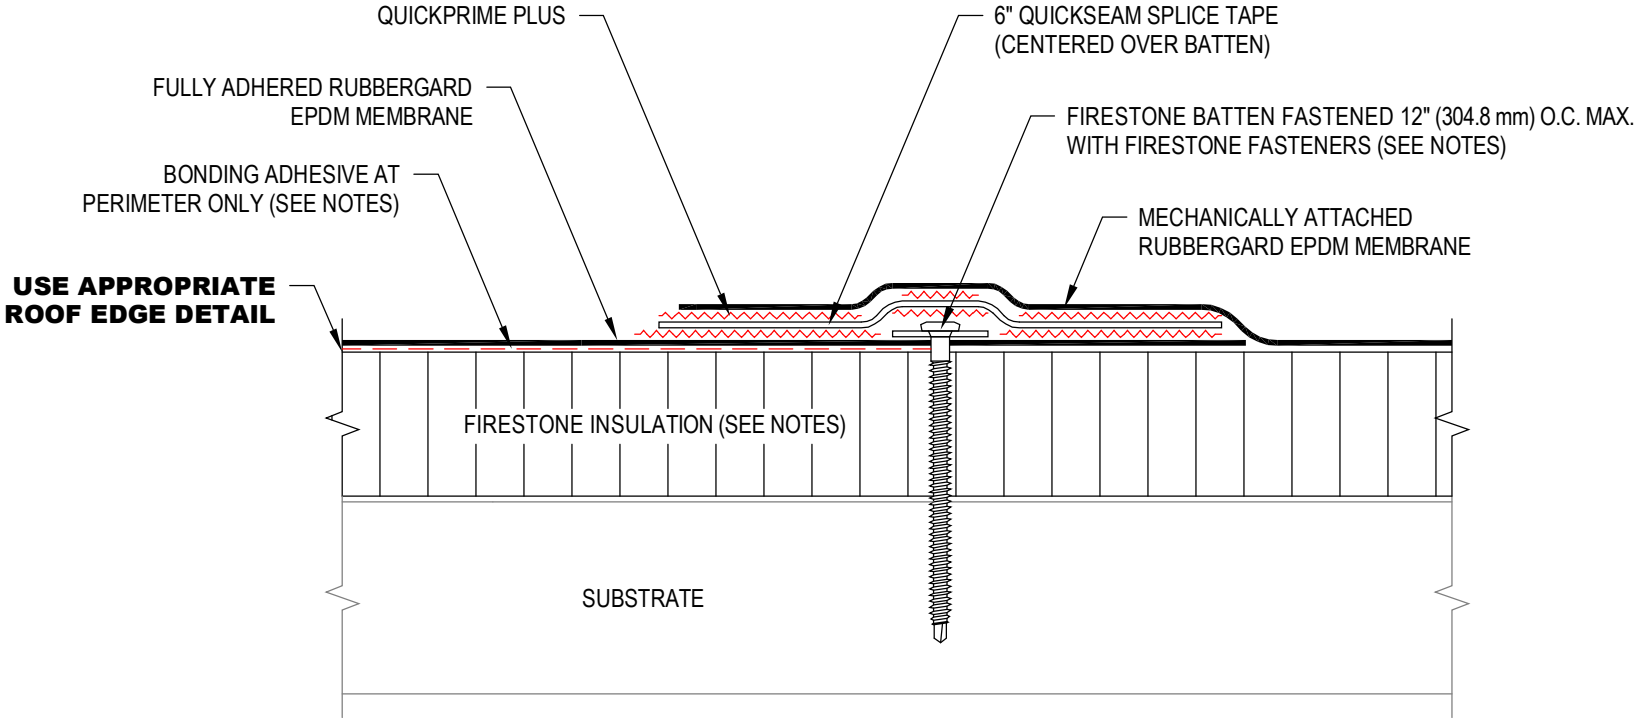

MAXIMUM WARRANTY: **20 YEARS**

Firestone
 BUILDING PRODUCTS
 NOBODY COVERS YOU BETTER.™
 www.firestonebpc.com

FULLY ADHERED PERIMETER TIE-IN OPTION

RUBBERGARD™ EPDM

ACCEPTABLE SYSTEMS: BITS


ISSUE / REVISION
 DATE:
 1/1/2006

NOT TO SCALE

DETAIL NO.
B-4

NOTES:

1. REFER TO FIRESTONE WEBSITE FOR MOST CURRENT INFORMATION.
2. ADDITIONAL BATTEN AS REQUIRED BY LAYOUT DESIGN.
3. LAP SEALANT IS REQUIRED ALONG UPSLOPE EDGE OF QUICKSEAM FLASHING WHEN ROOF SLOPE IS 1" (25.4 mm) PER FOOT OR GREATER. REFER TO LS-9 FOR SEAM EDGE TREATMENT.

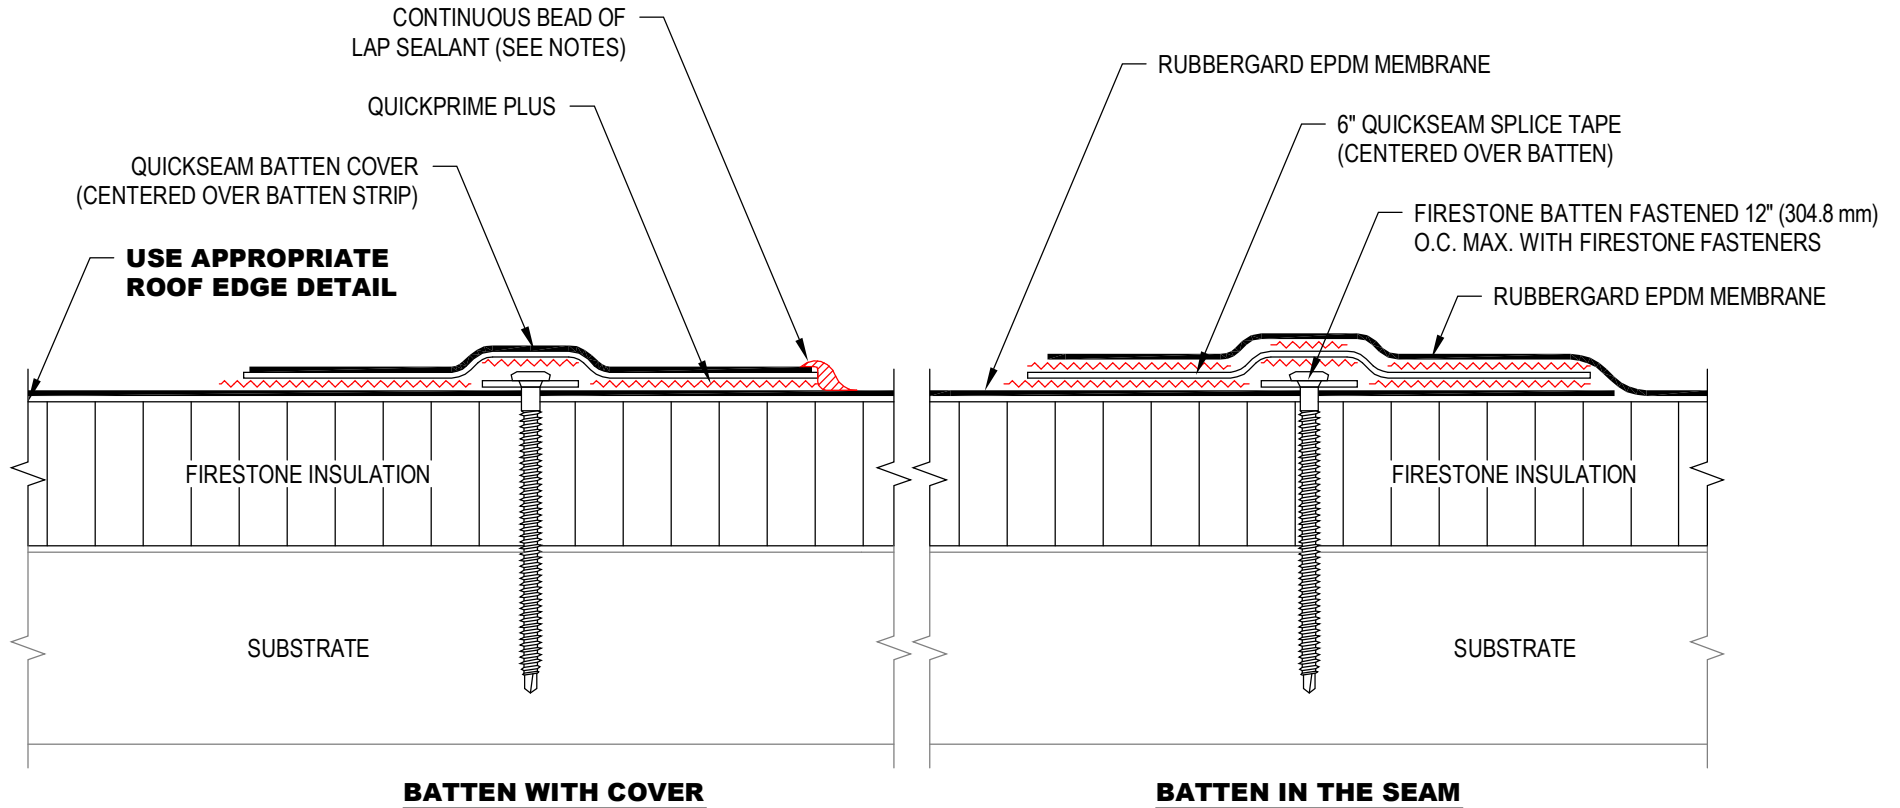

MAXIMUM WARRANTY: **20 YEARS**

Firestone
 BUILDING PRODUCTS
NOBODY COVERS YOU BETTER.™
 www.firestonebpc.com

MECHANICALLY ATTACHED PERIMETER

RUBBERGARD™ EPDM

ACCEPTABLE SYSTEMS: BITS


ISSUE / REVISION DATE:
 1/1/2006

NOT TO SCALE

DETAIL NO.
B-5

NOTES:

1. REFER TO FIRESTONE WEBSITE FOR MOST CURRENT INFORMATION.
2. QUICKSEAM RMA STRIP ATTACHED WITH FIRESTONE 2" SEAM PLATES, FIRESTONE BATTENS OR V-PLATES 12" (304.8 mm) O.C. APPLY AP SEALANT OVER FASTENER HEADS IF USING BATTEN STRIPS.
3. ADDITIONAL RMA STRIP AS REQUIRED BY LAYOUT DESIGN.

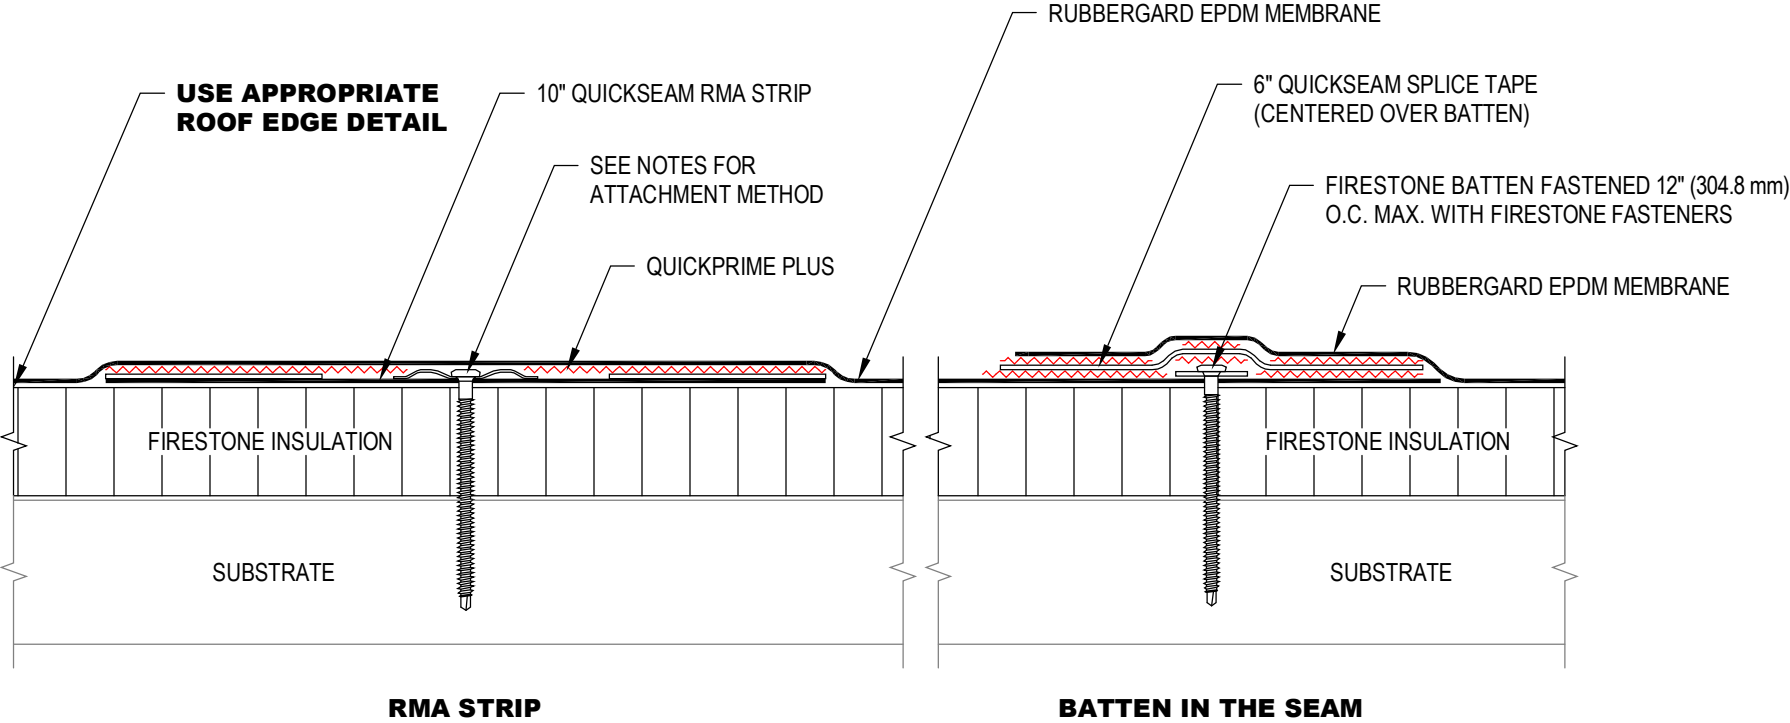

MAXIMUM WARRANTY: **20 YEARS**

Firestone
 BUILDING PRODUCTS
 NOBODY COVERS YOU BETTER.™
 www.firestonebpc.com

PERIMETER USING RMA STRIP

RUBBERGARD™ EPDM

ACCEPTABLE SYSTEMS: BITS


ISSUE / REVISION DATE:

1/1/2006

NOT TO SCALE

DETAIL NO.

B-6

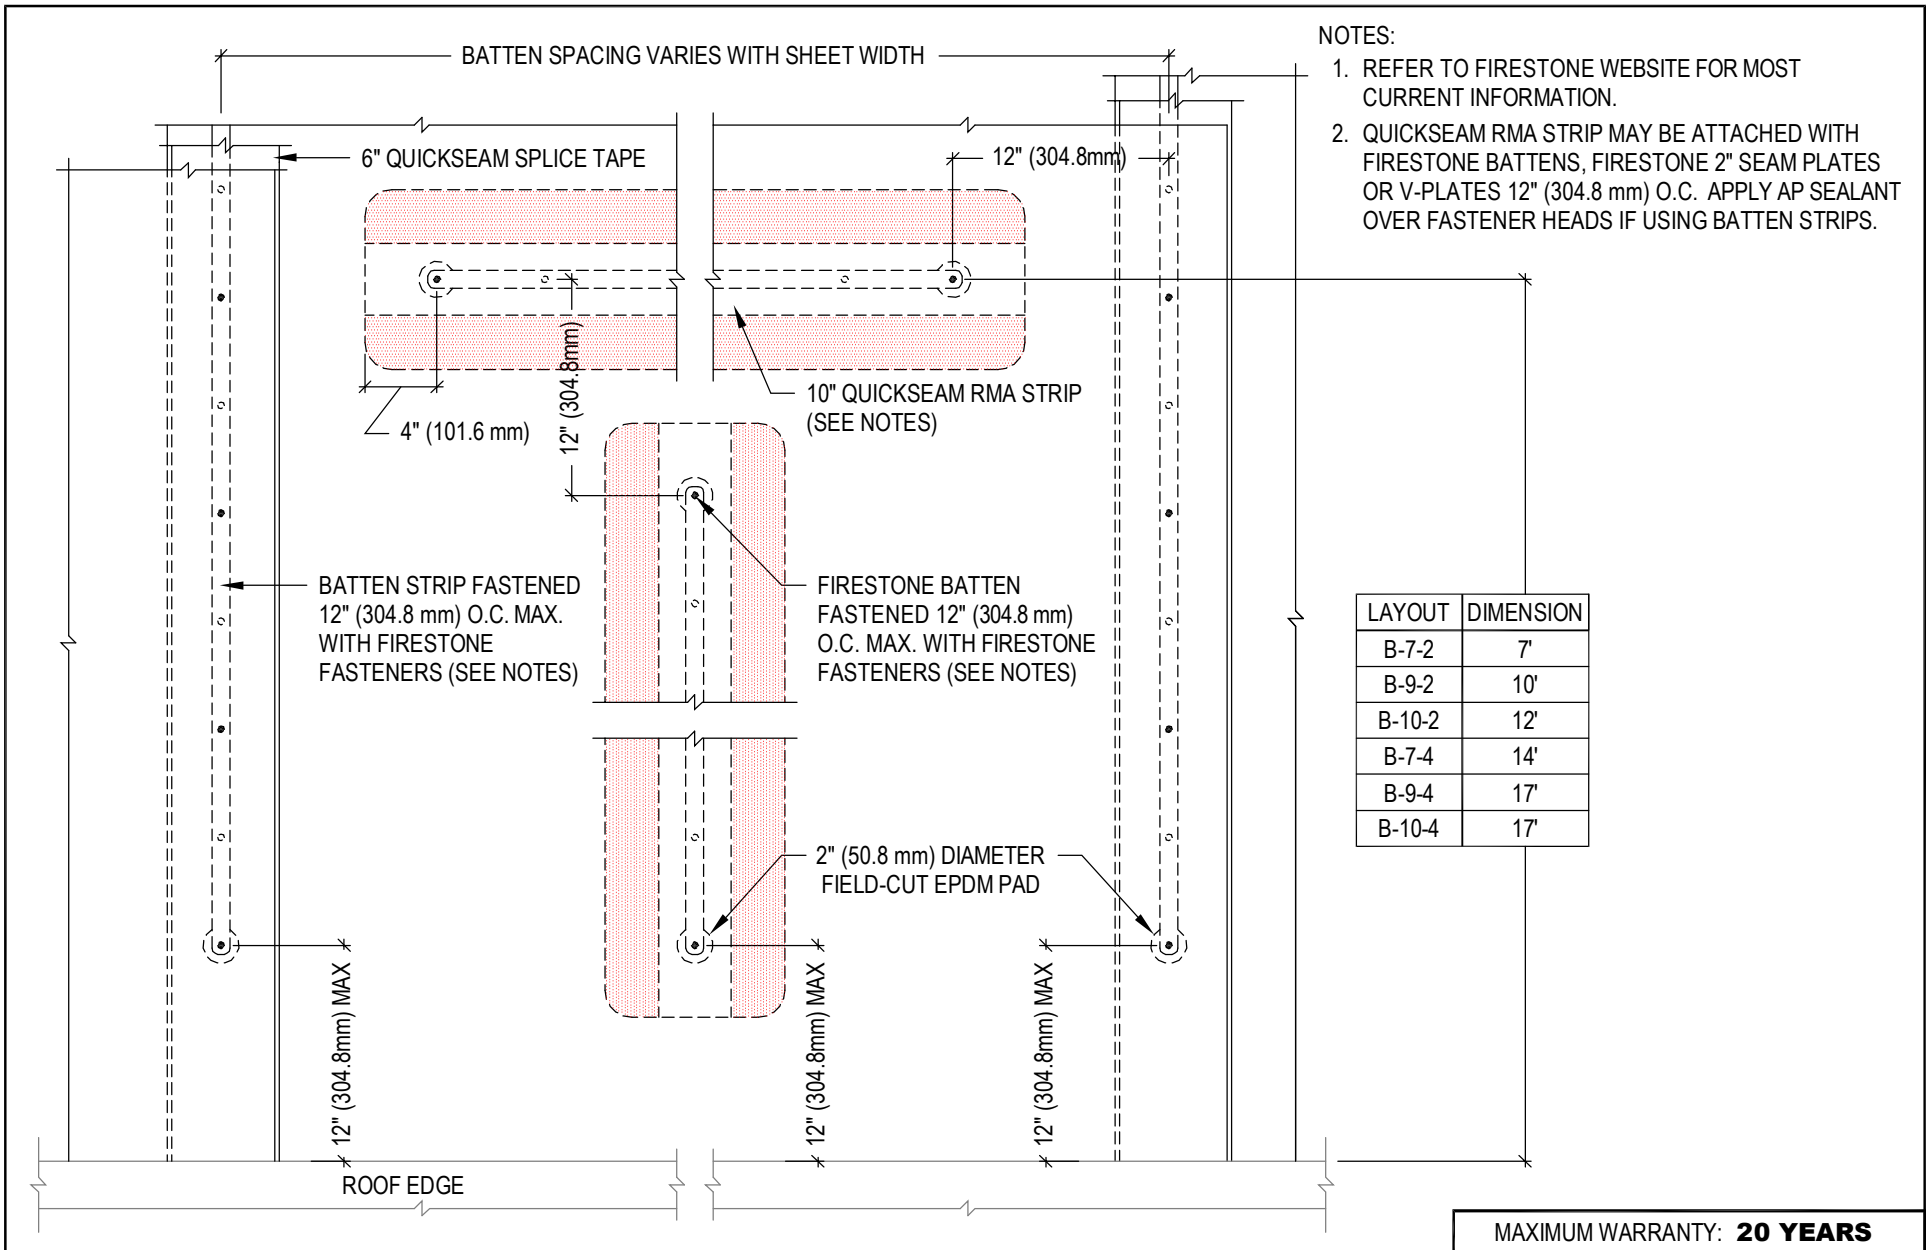

MAXIMUM WARRANTY: **20 YEARS**

Firestone
 BUILDING PRODUCTS
 NOBODY COVERS YOU BETTER.™
 www.firestonebpc.com

QUICKSEAM RMA STRIP AT T-PERIMETER

RUBBERGARD™ EPDM


ACCEPTABLE SYSTEMS: BITS

ISSUE / REVISION DATE:
 1/1/2006

NOT TO SCALE

DETAIL NO.
B-7

- NOTES:
1. REFER TO FIRESTONE WEBSITE FOR MOST CURRENT INFORMATION.
 2. END LAPS OF 6" BATTEN COVER MUST OVERLAP BY MIN. 1". REFER TO B-2.

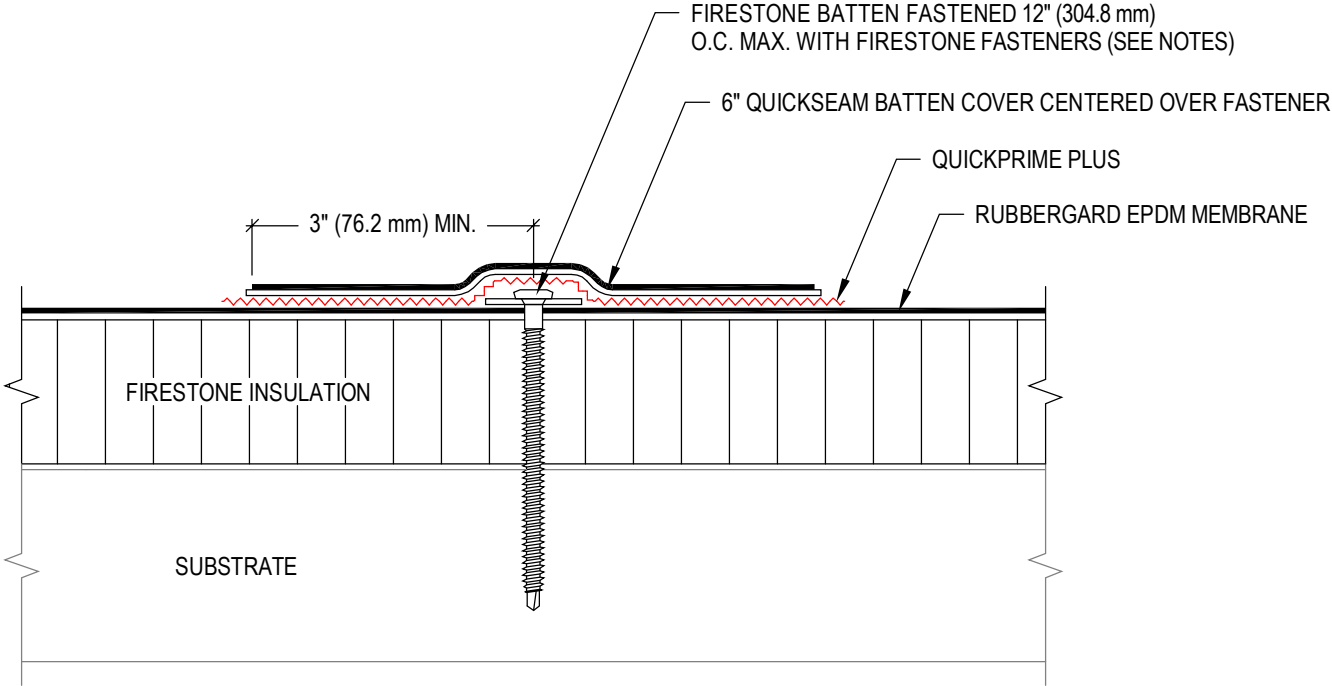

MAXIMUM WARRANTY: **20 YEARS**

Firestone
 BUILDING PRODUCTS
 NOBODY COVERS YOU BETTER.™
 www.firestonebpc.com

QUICKSEAM BATTEN COVER

RUBBERGARD™ EPDM

ACCEPTABLE SYSTEMS: BITS

ISSUE / REVISION
 DATE:
 1/1/2006

NOT TO SCALE

DETAIL NO.
B-8